


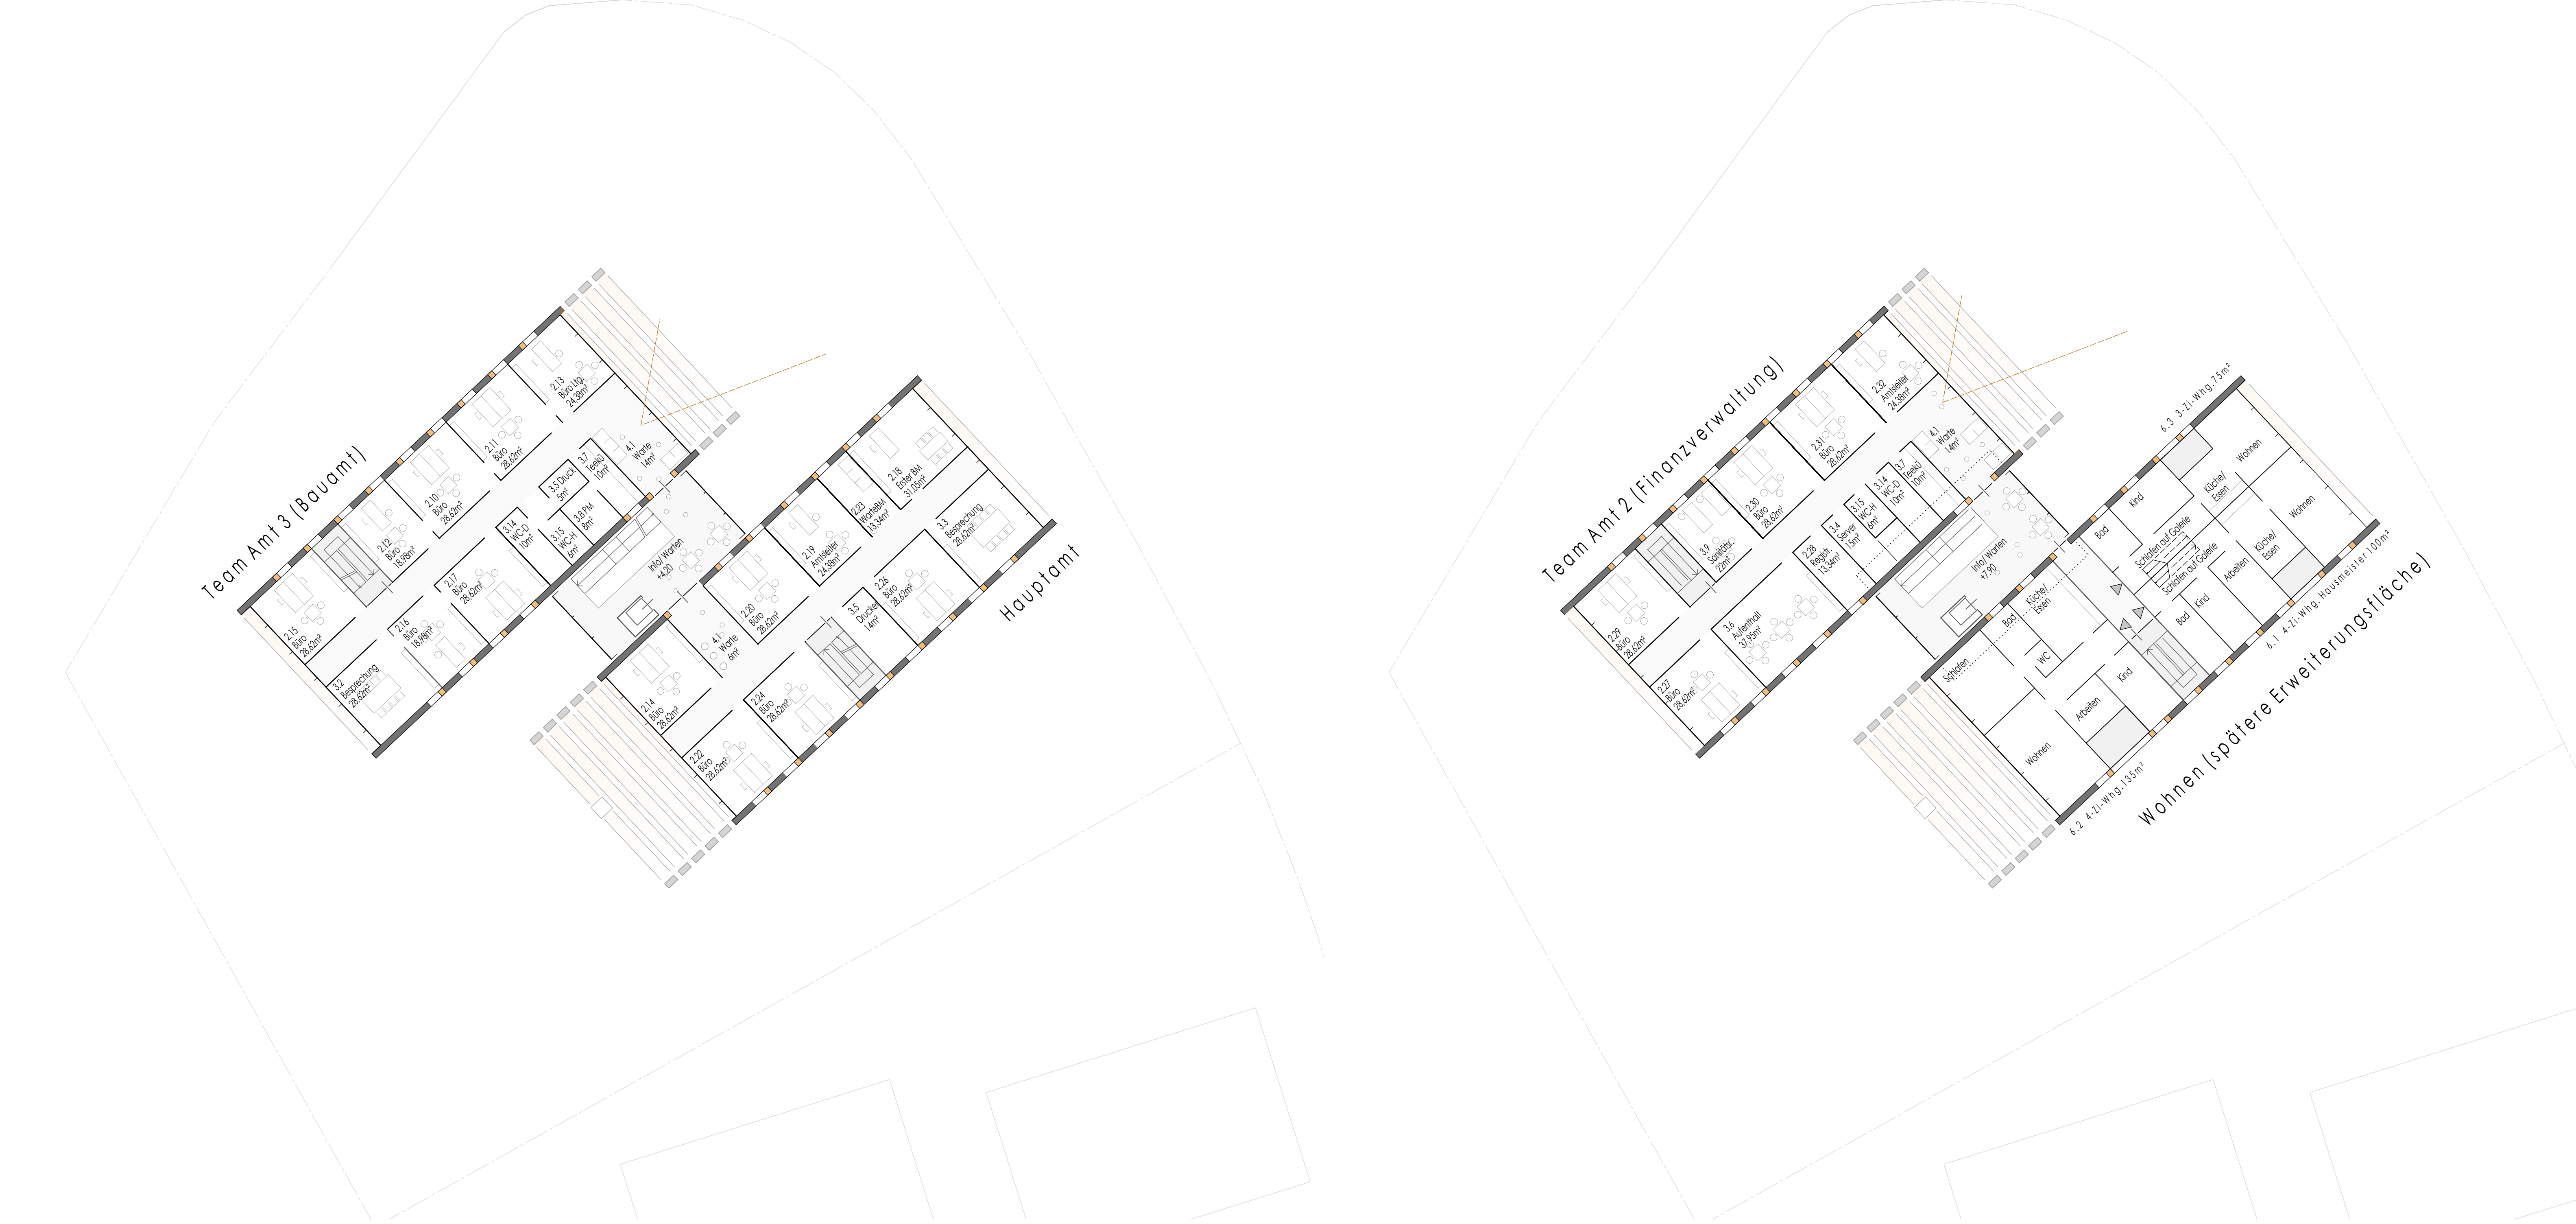

GRUNDRISS . E 0 . M . 1 : 200

GRUNDRISS . E + 1 . M . 1 : 200

GRUNDRISS . E + 2 . M . 1 : 200



ANSICHT VON NORD - OST . HAUPTINGANG UND RATHAUSPLATZ M 1 . 200

